

Almo
1650 Silver Hill Dr.

No.	Description	Date
1	Rough Floorplans	04/25/2021

Dimensions		A101
Project number	1005486	
Date	04/19/2021	
Drawn by	DK	
Checked by	HA	
Scale		3/16" = 1'-0"





koos design
INTERIOR DESIGN

Almo
1650 Silver Hill Dr.

No.	Description	Date
1	Rough Floorplans	04/25/2021

Floorplan		
Project number	1005486	A102
Date	04/19/2021	
Drawn by	DK	Scale 3/16" = 1'-0"
Checked by	HA	



5/6/2021 10:55:59 AM

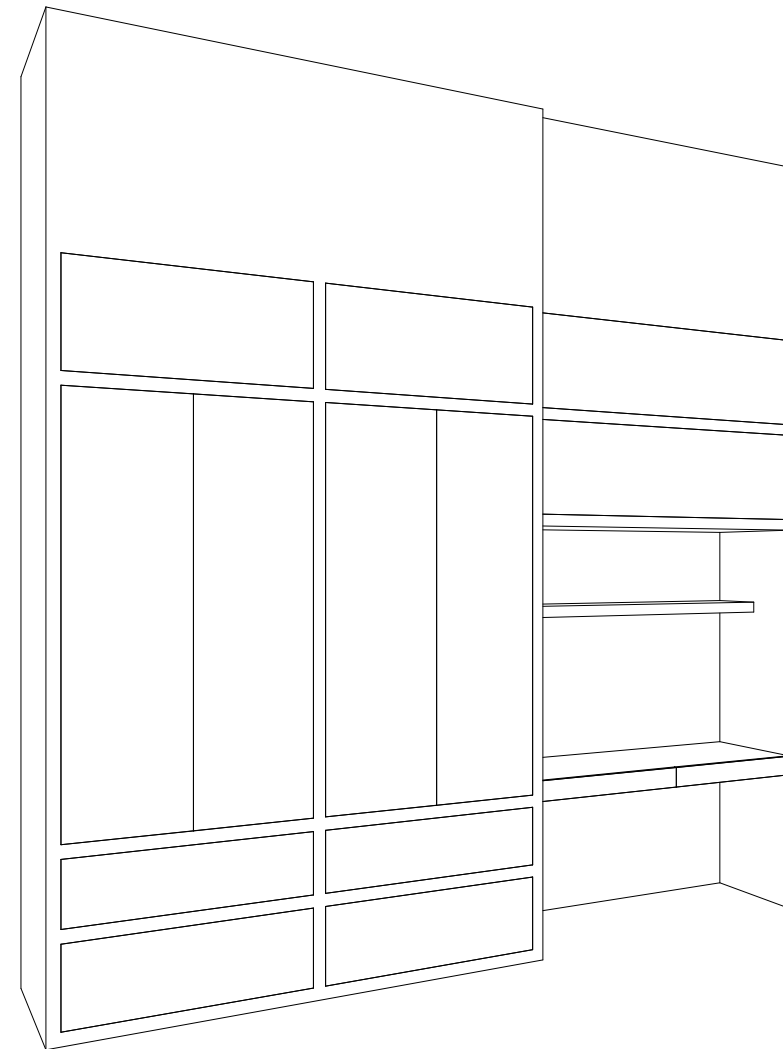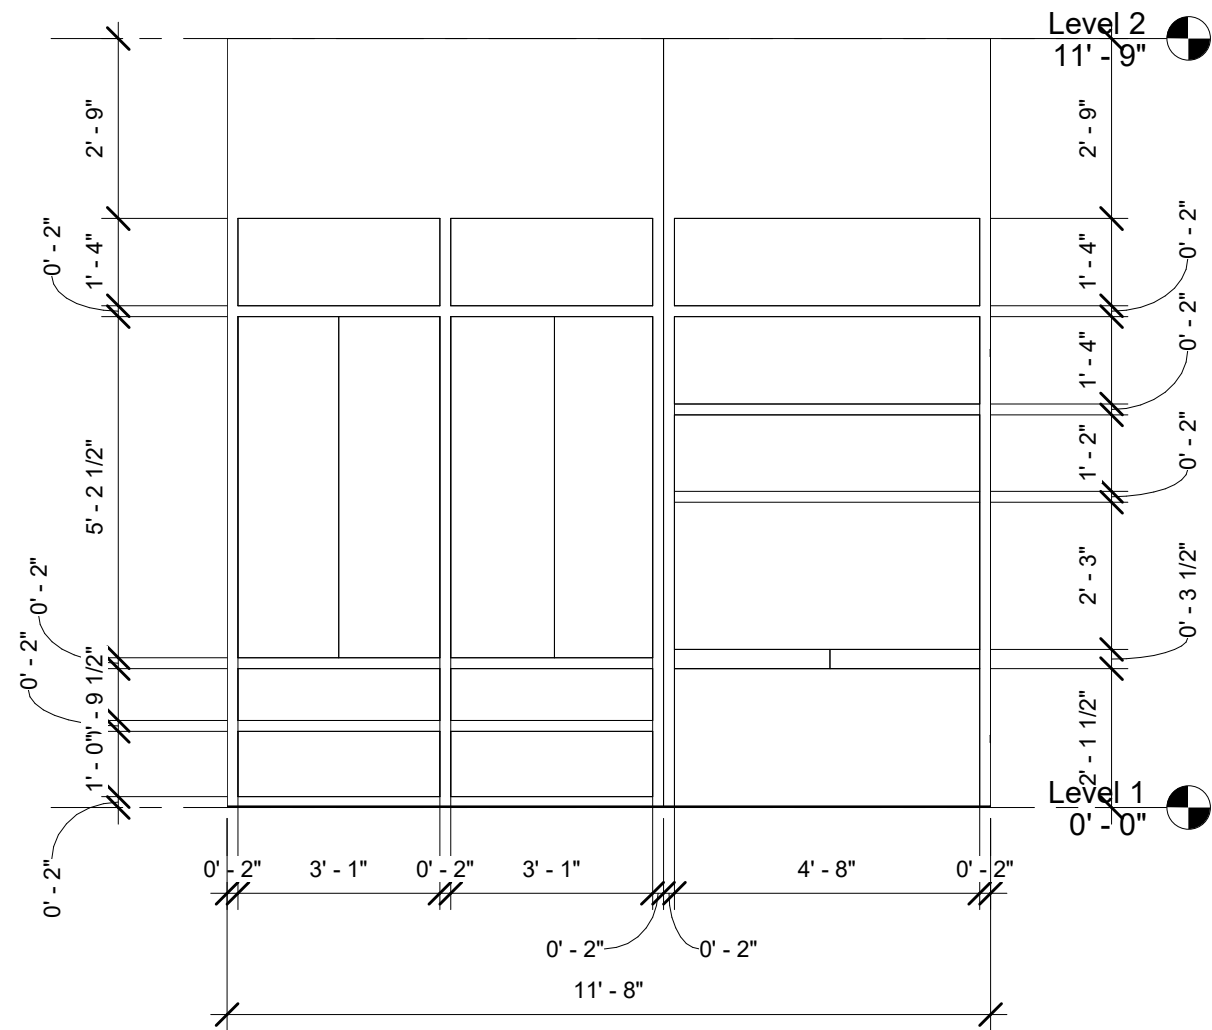

Almo
1650 Silver Hill Dr.

No.	Description	Date
1	Rough Floorplans	04/25/2021

Office Built-Ins	
Project number	1005486
Date	04/19/2021
Drawn by	DK
Checked by	HA
A103	
Scale 3/8" = 1'-0"	

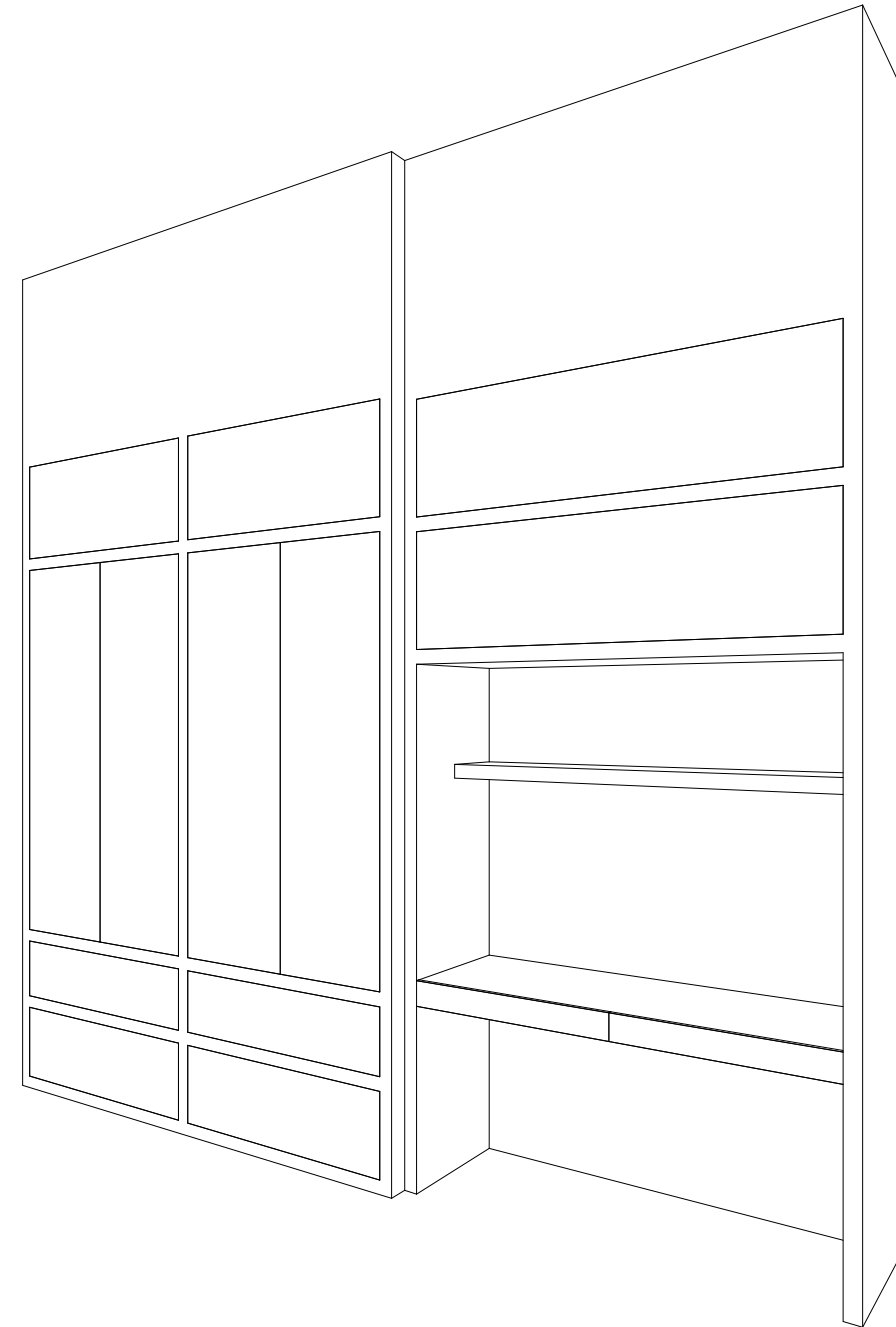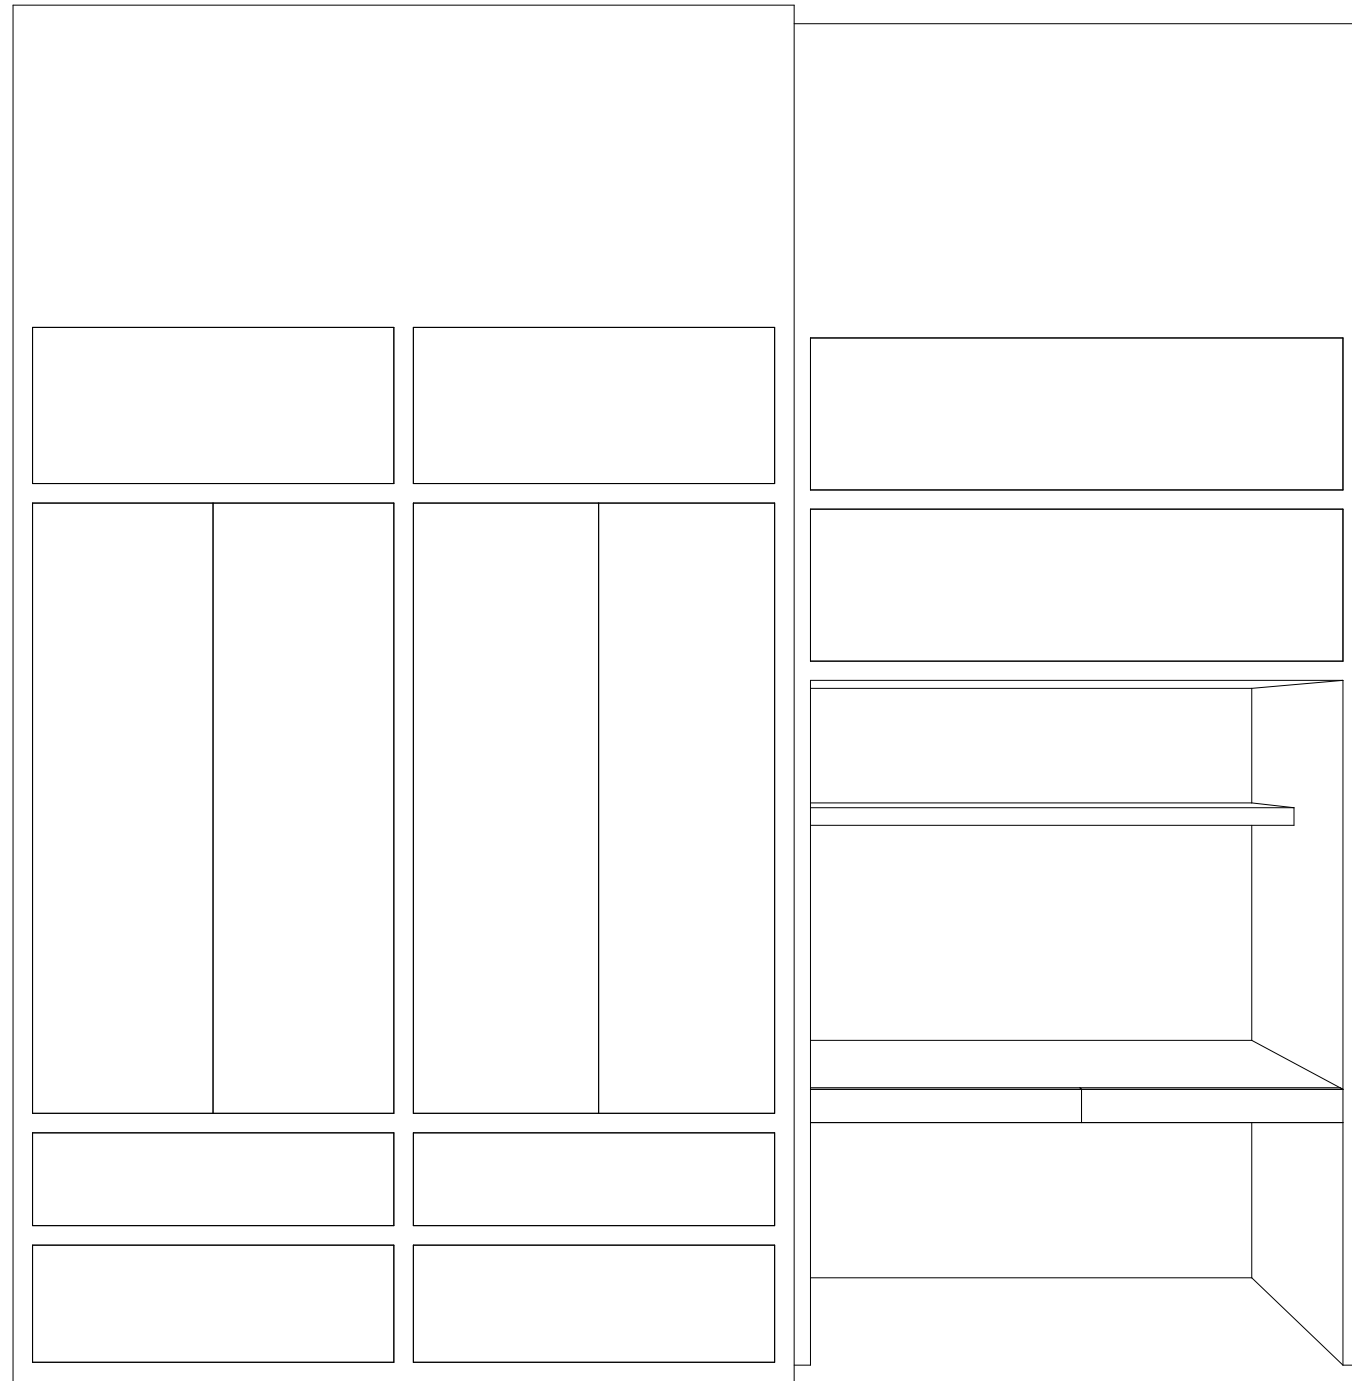

koos design
INTERIOR DESIGN

Almo
1650 Silver Hill Dr.

No.	Description	Date
1	Rough Floorplans	04/25/2021

Office Built-Ins Cont.	
Project number	1005486
Date	04/19/2021
Drawn by	DK
Checked by	HA
A104	
Scale	