

Cole Project

6419 Fairland St
Alexandria, VA Fairfax 22312

2240 sq ft
3 bed/2 full bath




koos design
INTERIOR DESIGN

COLE
6419 Fairland St
Alexandria, VA Fairfax

No.	Description	Date
1	Rough Plans - Original Layout	05/04/2021

Cole Project		
Project number	100545	100
Date	5/4/2121	
Drawn by	DK	Scale
Checked by	LC	

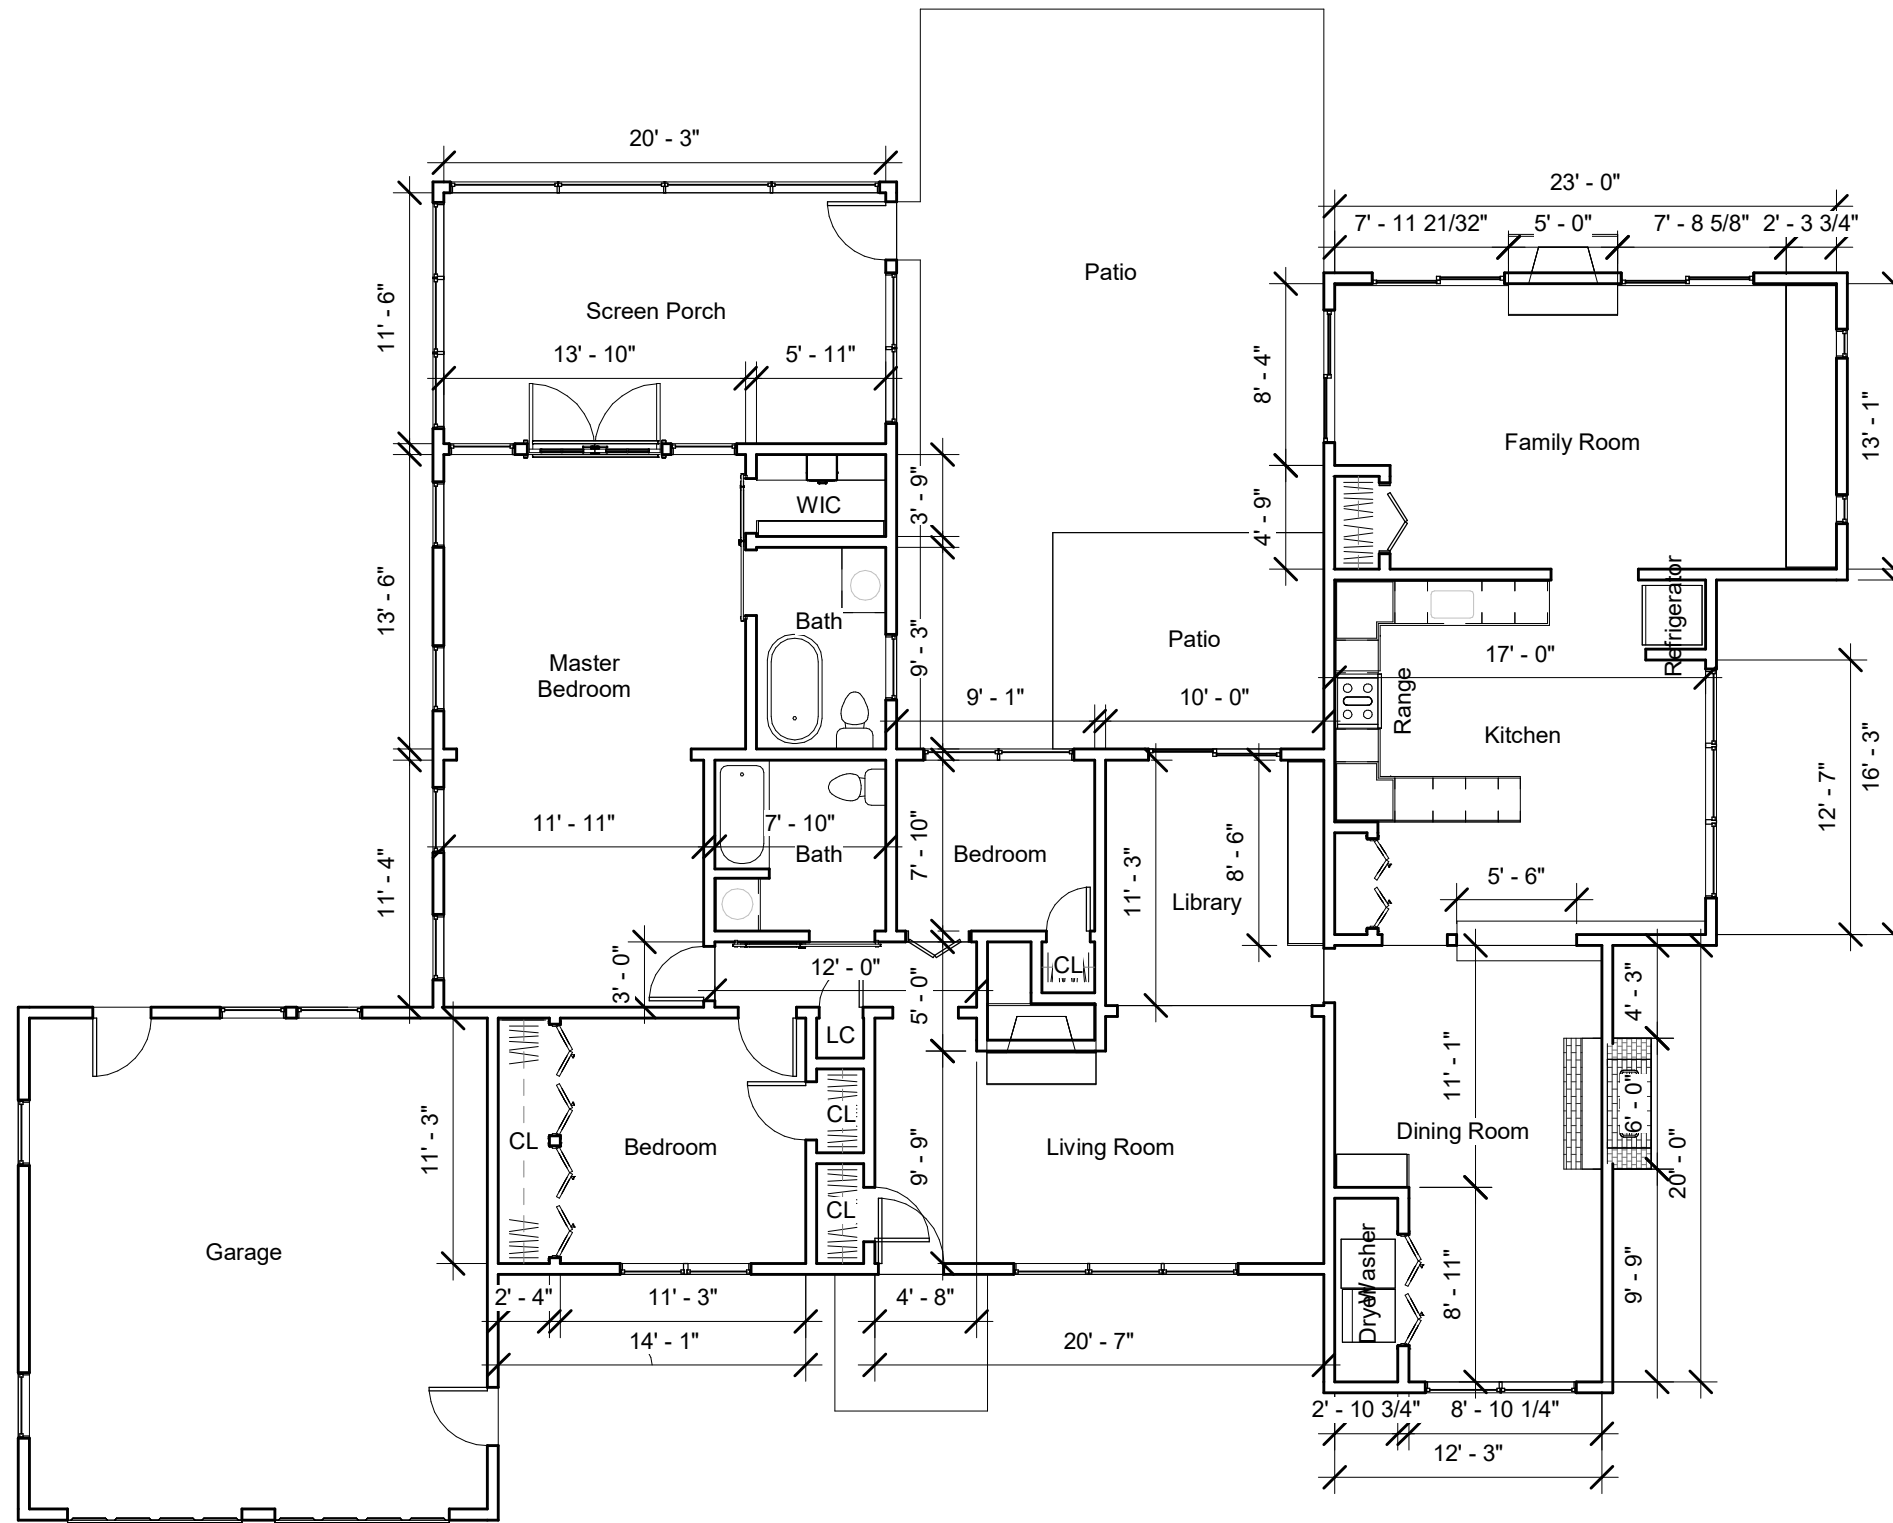

① Level 1
1/8" = 1'-0"



COLE
6419 Fairland St
Alexandria, VA Fairfax

No.	Description	Date
1	Rough Plans - Original Layout	05/04/2021

Dimensions	
Project number	100545
Date	5/4/2121
Drawn by	DK
Checked by	LC
A101	
Scale 1/8" = 1'-0"	