

# Cole Project

6419 Fairland St  
Alexandria, VA Fairfax 22312

2240 sq ft  
3 bed/2 full bath




*koos design*  
INTERIOR DESIGN

**COLE**  
6419 Fairland St  
Alexandria, VA Fairfax

No.	Description	Date
1	Rough Plans - Original Layout	05/04/2021
2	Floorplan Layout Options	05/21/2021
3	Floorplan Layout Revised	05/29/2021

Cole Project - Layout Option		
Project number	100545	100
Date	5/4/2121	
Drawn by	DK	Scale
Checked by	LC	

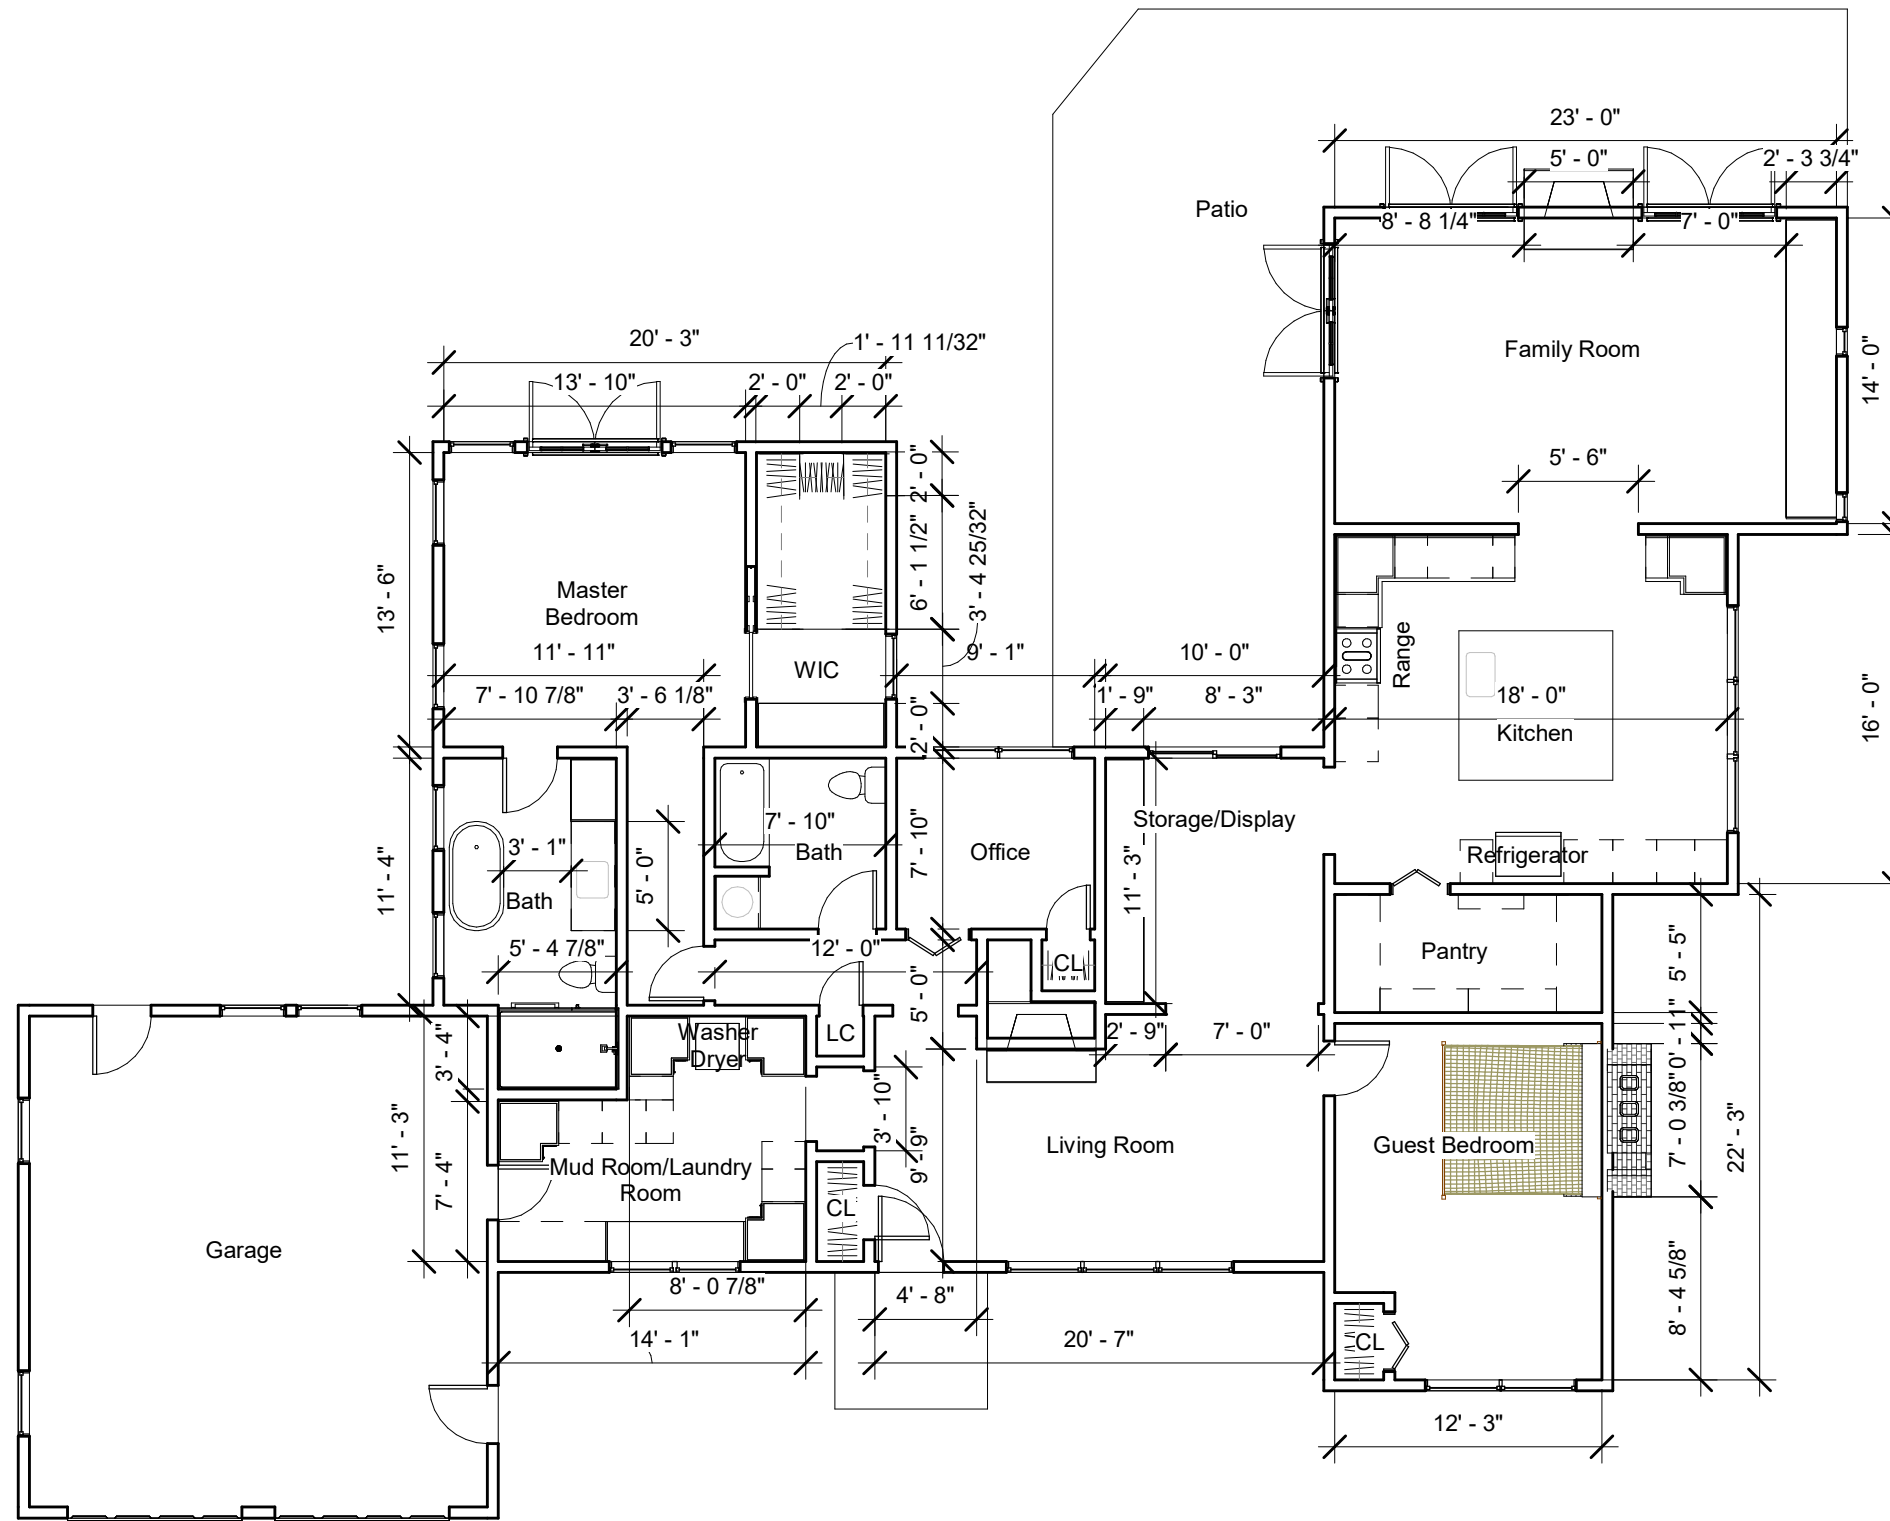


① Level 1  
1/8" = 1'-0"



**COLE**  
6419 Fairland St  
Alexandria, VA Fairfax

No.	Description	Date
1	Rough Plans - Original Layout	05/04/2021
2	Floorplan Layout Options	05/21/2021
3	Floorplan Layout Revised	05/29/2021

Dimensions - Layout Option	
Project number	100545
Date	5/4/2121
Drawn by	DK
Checked by	LC
<b>A101</b>	
Scale 1/8" = 1'-0"	

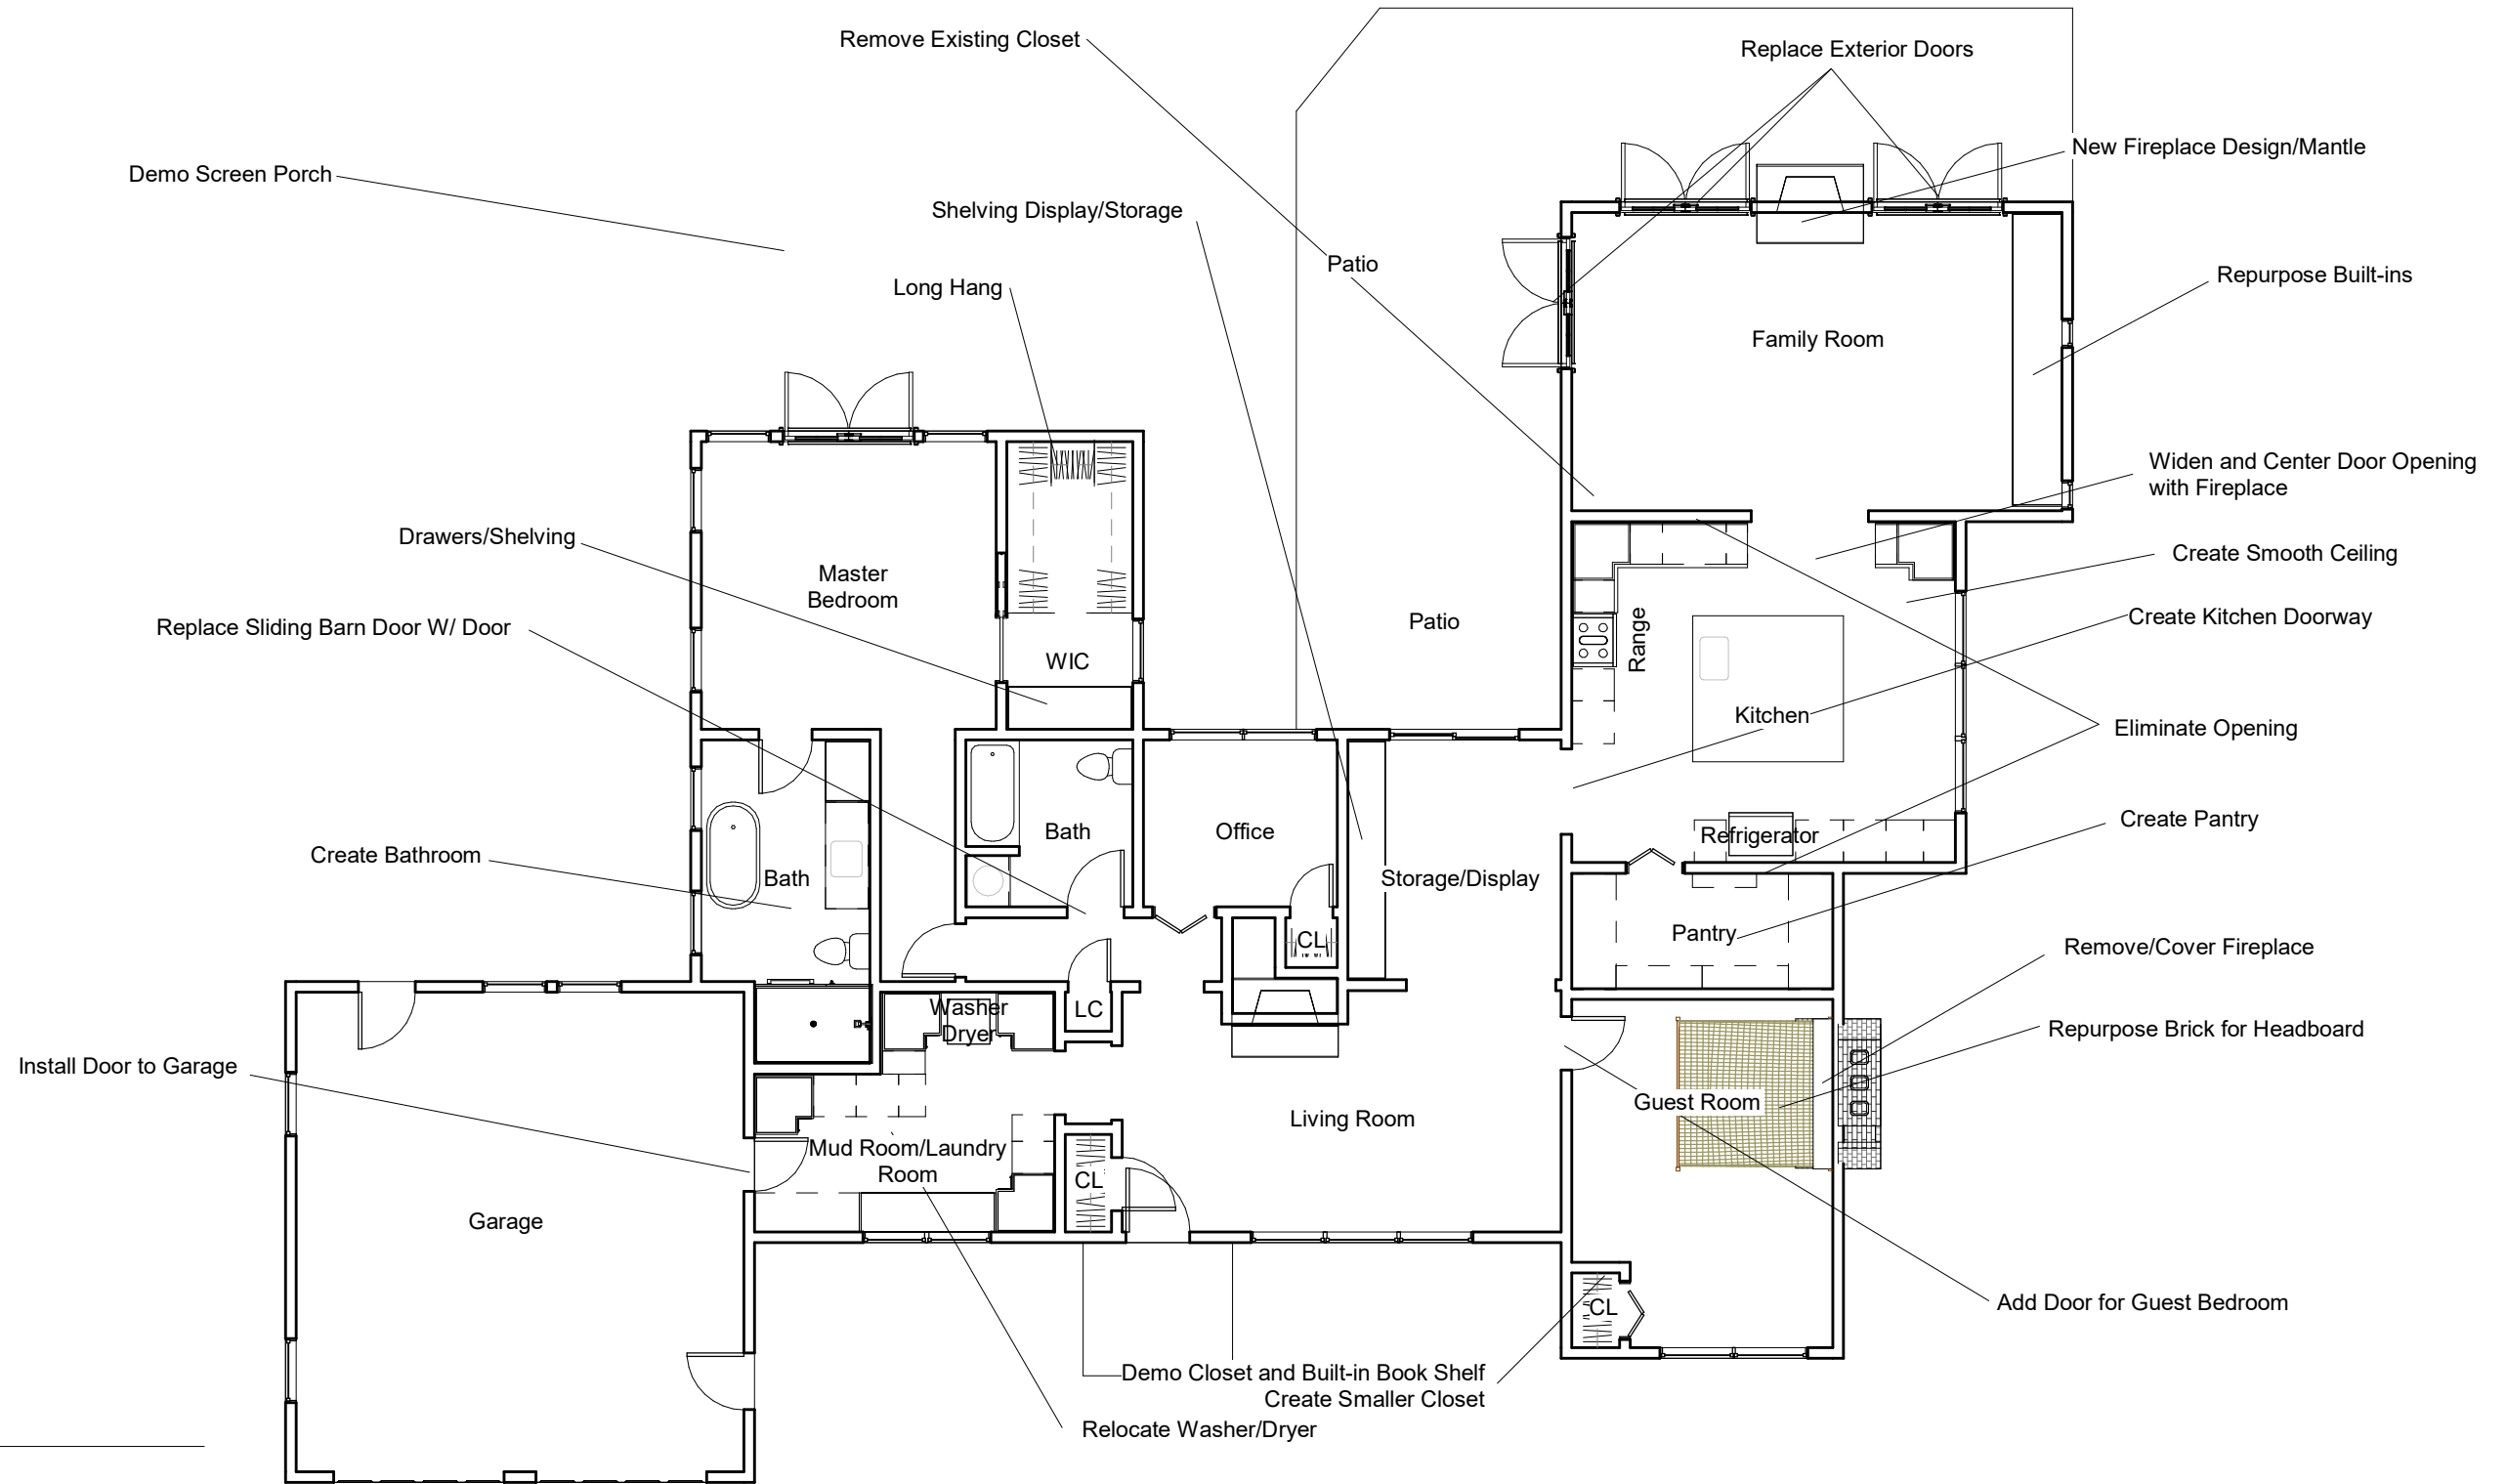

1 Floorplan  
1/8" = 1'-0"



**COLE**  
6419 Fairland St  
Alexandria, VA Fairfax

No.	Description	Date
1	Rough Plans - Original Layout	05/04/2021
2	Floorplan Layout Options	05/21/2021
3	Floorplan Layout Revised	05/29/2021

**Layout Option**

Project number	100545	<b>A102</b>
Date	5/4/2121	
Drawn by	DK	Scale 1/8" = 1'-0"
Checked by	LC	